


# LOT 2

## DESCRIPTION

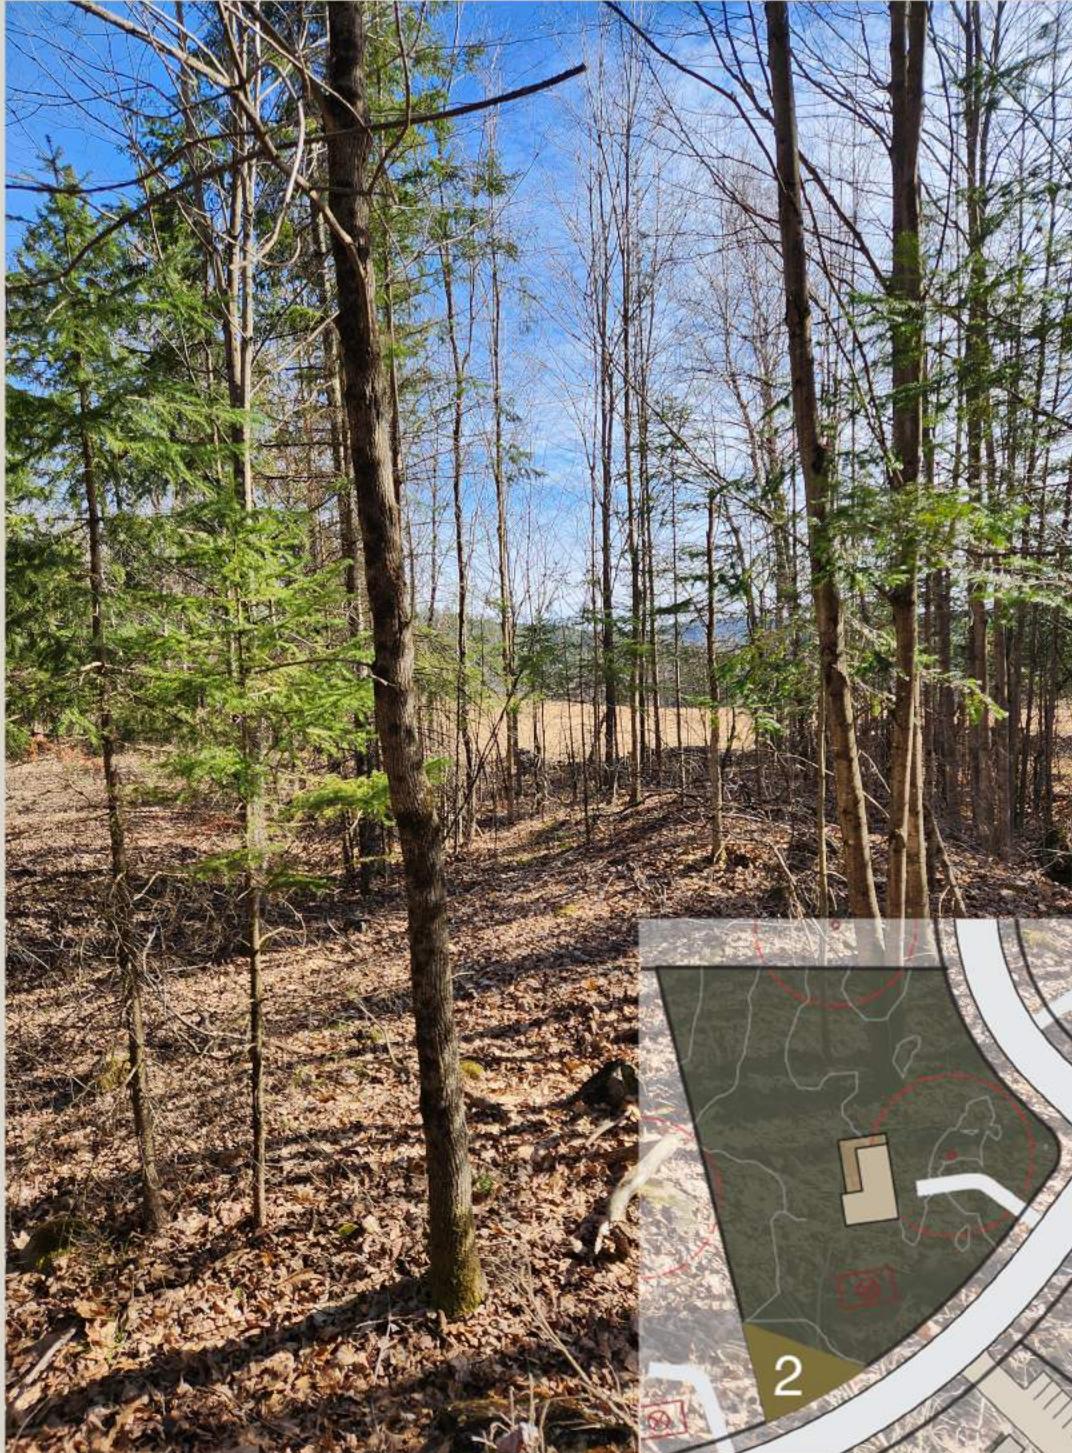

L'un des trois lots de coin situés à l'intersection des rues Du Boisé et Du Plein-Air, ce lot est un point focal du projet et la maison construite ici doit le refléter. Le terrain descend légèrement de l'avant vers l'arrière avec quelques affleurements rocheux. On y retrouve plusieurs jeunes arbres qui peuvent être entretenus pour former un beau terrain boisé. Ce lot, orienté vers le sud, est situé directement en face du sentier Fairbairn qui mène au sentier proposé le long de la rivière, vers le village.

*One of three corner lots located at the intersection of Du Boisé rd. and Du Plein-Air rd., this lot is a focal point of the project and the home built here shall reflect this. The lot slopes slightly from front to back with a few rock outcrops. There are plenty of young trees which can be nursed into a beautiful backyard. This south-facing lot sits directly across from the Fairbairn trail which leads to the proposed trail along the river, towards the village.*

TAILLE DU LOT/LOT SIZE:  
ENTRÉE/DRIVeway:  
SERVITUDE:

42,732 ft<sup>2</sup> [0.98 ACRE] / 3970 m<sup>2</sup>  
SIMPLE / SINGLE  
AUCUNE / NONE

- WELL
- ☒ SEPTIC